




Apartment Nobile plans

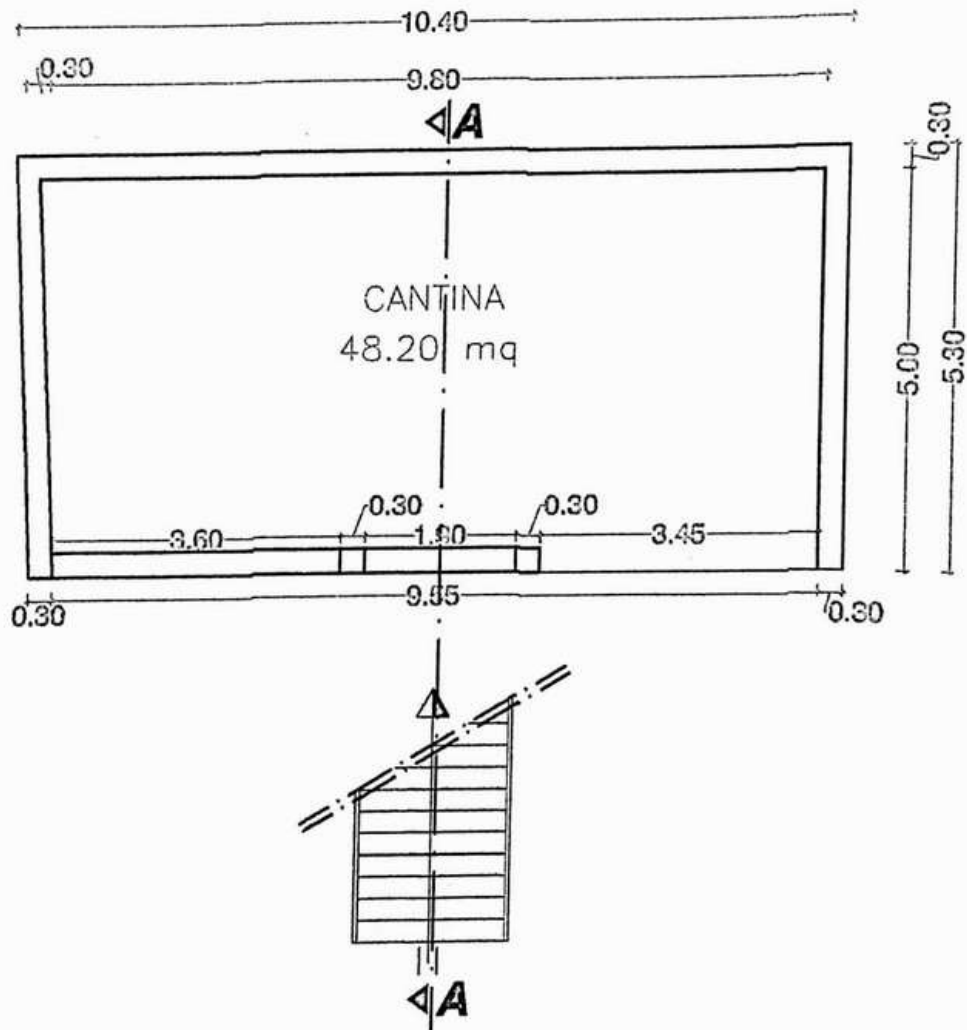



PIANTA PIANO TERRA scala 1:100
H mt 3.20

S.U. mq 58.37 }
S.A.R. mq 3.35 } Sup. Cop. mq 105.72

