




Appartamento Nobile planimetrie

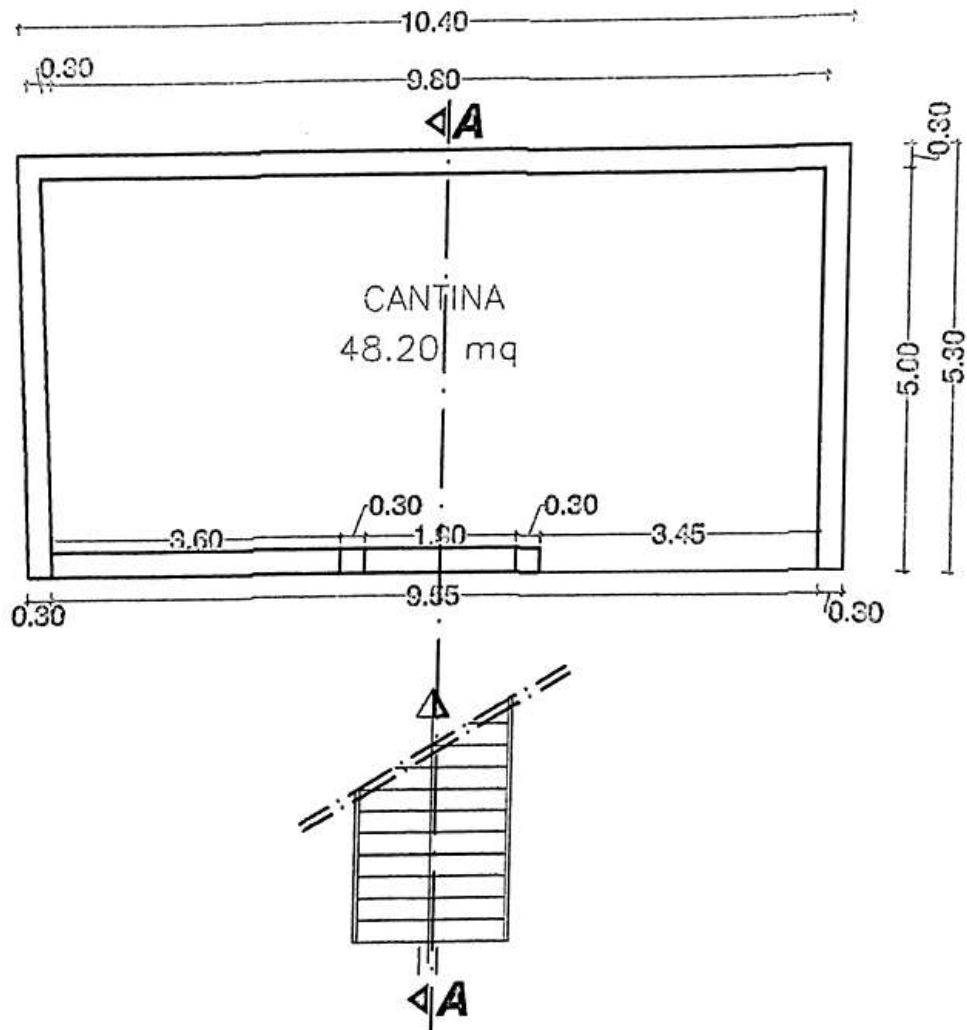



PIANTA PIANO TERRA scala 1:100
H mt 3.20

50 mq 55.37 } Sub. Oss. mq 105.72
50.00 mq 3.35 }

